

Harwood Park

PARK BOARD PLANNING & DESIGN COMMITTEE
DECEMBER 2020





KEY

- 1 ENTRY PLAZA
- 2 YOGA / EVENT LAWN
- 3 GOLD RING SHADE STRUCTURE
- 4 SIGNAGE WALL
- 5 THE GROVE
- 6 FOUNTAIN
- 7 NORTHEAST PLAZA
- 8 PARKING LOT
- 9 RAIN GARDEN
- 10 INTERACTIVE WATER FEATURE
- 11 DOG INTERCEPT
- 12 KIDS PLAY
- 13 FLEXIBLE SEATING
- 14 BRIDGE CROSSING
- 15 SPORTS COURT
- 16 SEATING
- 17 DOG PARK
- 18 GREAT LAWN
- 19 PROMENADE
- 20 BIKE RACKS
- BIKE ROUTE

OVERALL SITE PLAN

HARWOOD PARK | Dallas, TX
Park Board Planning & Design Committee Review | 12.10.2020

SCALE: 1" = 80'-0"

20'


40'


80'

160'



TEN EYCK
LANDSCAPE ARCHITECTS

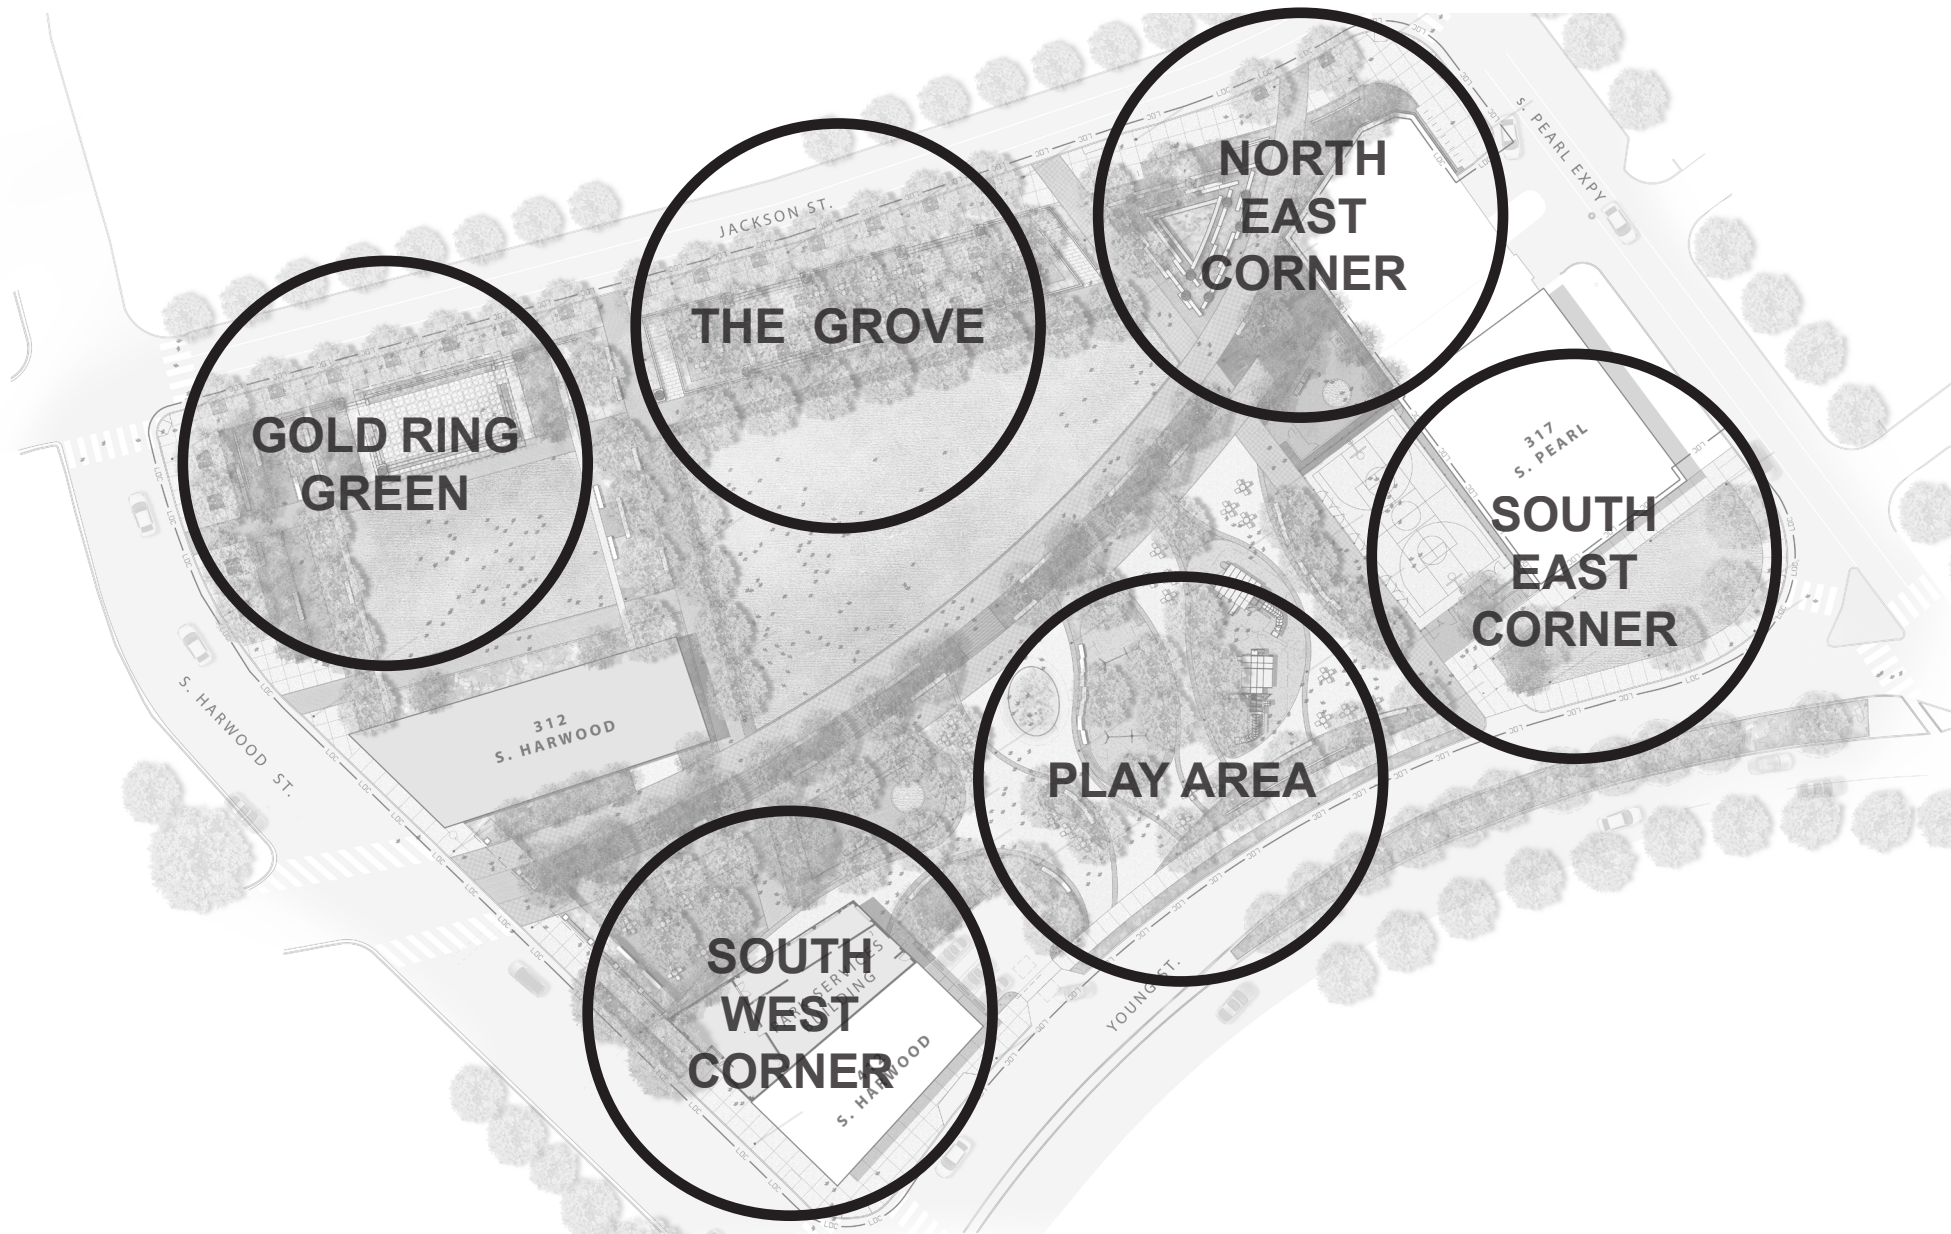

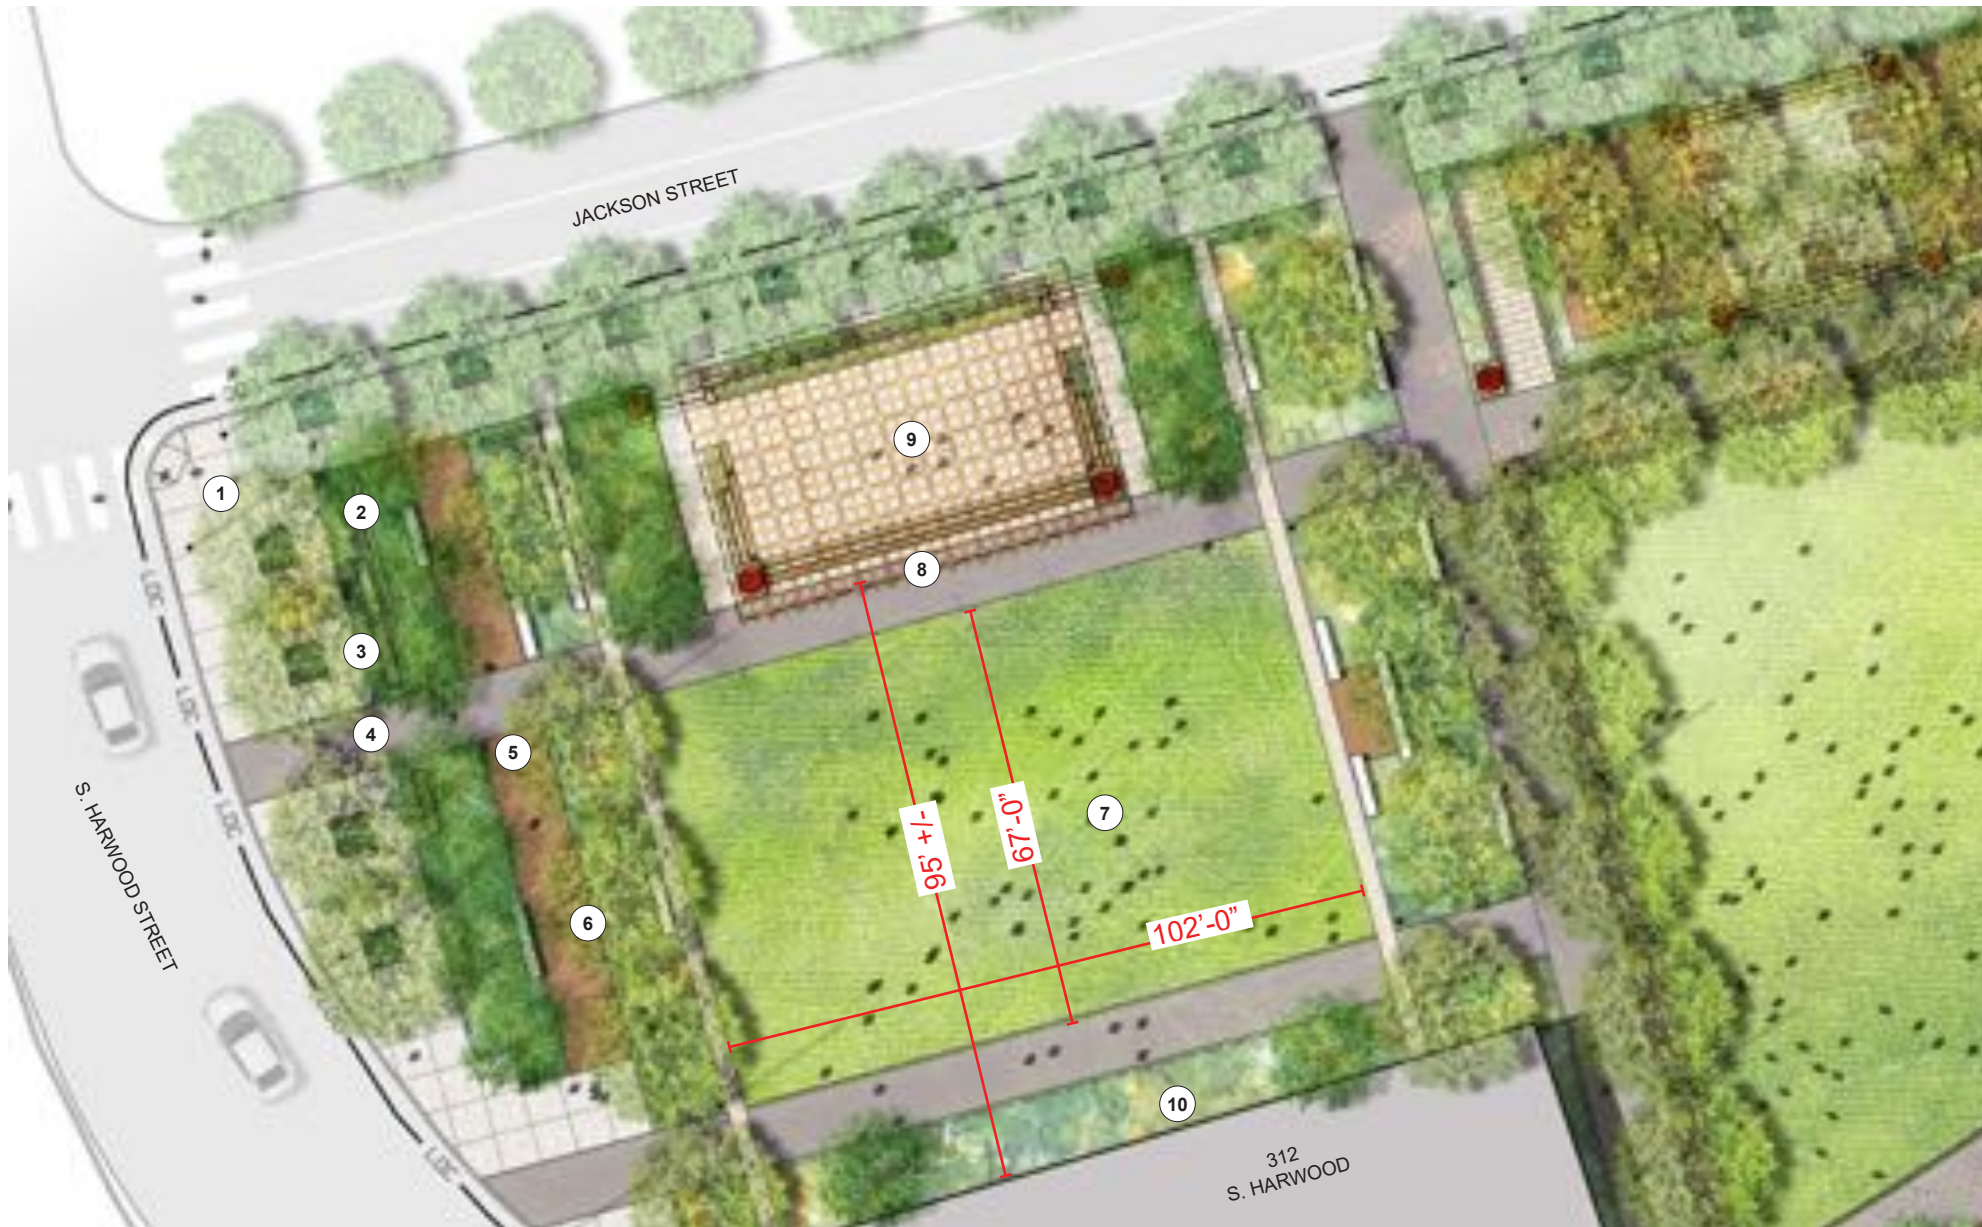

KEY

- 1 ENTRY PLAZA
- 2 SIGNAGE WALL
- 3 PLANTING AREA
- 4 UNIT PAVING
- 5 DECOMPOSED GRANITE
- 6 BIKE RACKS
- 7 LAWN
- 8 GOLD RING ARBOR
- 9 RAISED SEATING AREA
- 10 PROJECTION WALL



ENLARGEMENT - GOLD RING GREEN

HARWOOD PARK | Dallas, TX
Park Board Planning & Design Committee Review | 12.10.2020





PERSPECTIVE - CORNER OF JACKSON & S. HARWOOD

HARWOOD PARK | Dallas, TX

Park Board Planning & Design Committee Review | 12.10.2020



TEN EYCK
LANDSCAPE ARCHITECTS



PERSPECTIVE - GOLD RING GREEN

HARWOOD PARK | Dallas, TX

Park Board Planning & Design Committee Review | 12.10.2020



TEN EYCK
LANDSCAPE ARCHITECTS



KEY

- 1 UNIT PAVING
- 2 STABILIZED DG
- 3 SLOPED WALK 5% (8' WIDE)
- 4 STEPS
- 5 ACCENT PLANTERS
- 6 FIXED SEATING
- 7 GREAT LAWN
- 8 LOW WALL
- 9 PLANTING AREA
- 10 SHADE TREES



ENLARGEMENT - THE GROVE

HARWOOD PARK | Dallas, TX
 Park Board Planning & Design Committee Review | 12.10.2020

SCALE: 1" = 30'-0"

7.5'

15'

30'

60'



TEN EYCK
 LANDSCAPE ARCHITECTS



PERSPECTIVE - THE GROVE

HARWOOD PARK | Dallas, TX

Park Board Planning & Design Committee Review | 12.10.2020



TEN EYCK
LANDSCAPE ARCHITECTS



KEY

- 1 ENTRY PLAZA
- 2 UNIT PAVING
- 3 SIGNAGE WALL
- 4 SCREEN WALL
- 5 PLANTING AREA
- 6 PROMENADE
- 7 ACCENT PLANTERS
- 8 PRIVATE PARKING
- 9 PLANTED TERRACE
- 10 FOUNTAIN BASIN



ENLARGEMENT - EAST QUARTER CONNECTION

HARWOOD PARK | Dallas, TX
Park Board Planning & Design Committee Review | 12.10.2020

SCALE: 1" = 30'-0"

7.5'

15'

30'

60'



TEN EYCK
LANDSCAPE ARCHITECTS



PERSPECTIVE - EAST QUARTER CONNECTION

HARWOOD PARK | Dallas, TX

Park Board Planning & Design Committee Review | 12.10.2020



TEN EYCK
LANDSCAPE ARCHITECTS



KEY

- 1 SIGNAGE WALL
- 2 DOG INTERCEPT
- 3 BENCH
- 4 BIKE RACKS
- 5 BUILDING ACCESS
- 6 BERM / LAWN
- 7 EXISTING CURB CUT
- 8 FOOD TRUCK (2) LOCATION
- 9 UNIT PAVING
- 10 SHADE TREES



ENLARGEMENT - SOUTHEAST CORNER

HARWOOD PARK | Dallas, TX

Park Board Planning & Design Committee Review | 12.10.2020

SCALE: 1" = 30'-0"

7.5'

15'

30'

60'



TEN EYCK
LANDSCAPE ARCHITECTS



SPORTS COURT - FENCING & PROGRAM

HARWOOD PARK | Dallas, TX

Park Board Planning & Design Committee Review | 12.10.2020



TEN EYCK
LANDSCAPE ARCHITECTS



KEY

1 PROMENADE	5 PLAZA	9 INTERACTIVE W.F.	13 PLAY STRUCTURE	17 SPORTS COURT
2 RAIN GARDEN	6 PARKING	10 PLANTING AREA	14 BRIDGE CROSSING	18 SWINGS
3 GAMES COURT	7 PASEO	11 FLEXIBLE SEATING	15 BIKE RACKS	19 EXISTING CURB CUT
4 DOG PARK	8 BENCHES	12 SHADE TREES	16 R.O.W. SIDEWALK	20 PLAY SURFACING

PROGRAM SIZE:

DOG PARK 1: 1,500 +/- SQFT (WEST)

DOG PARK 2: 1,150 +/- SQFT (EAST)

SPORTS COURT: 74'L X 42'W



ENLARGEMENT - PLAY AREA

HARWOOD PARK | Dallas, TX

Park Board Planning & Design Committee Review | 12.10.2020



TEN EYCK
LANDSCAPE ARCHITECTS



PLAY STRUCTURES

HARWOOD PARK | Dallas, TX

Park Board Planning & Design Committee Review | 12.10.2020



TEN EYCK
LANDSCAPE ARCHITECTS



KEY

- 1 EXISTING CURB CUT
- 2 PARKING
- 3 PLAZA
- 4 PLANTING AREA
- 5 DOG PARK
- 6 GAMES COURT
- 7 R.O.W. SIDEWALK
- 8 SHADE TREES
- 9 TRELLIS
- 10 PROMENADE



ENLARGEMENT - SOUTHWEST CORNER

HARWOOD PARK | Dallas, TX
Park Board Planning & Design Committee Review | 12.10.2020

SCALE: 1" = 30'-0"

7.5'


15'

30'

60'



TEN EYCK
LANDSCAPE ARCHITECTS

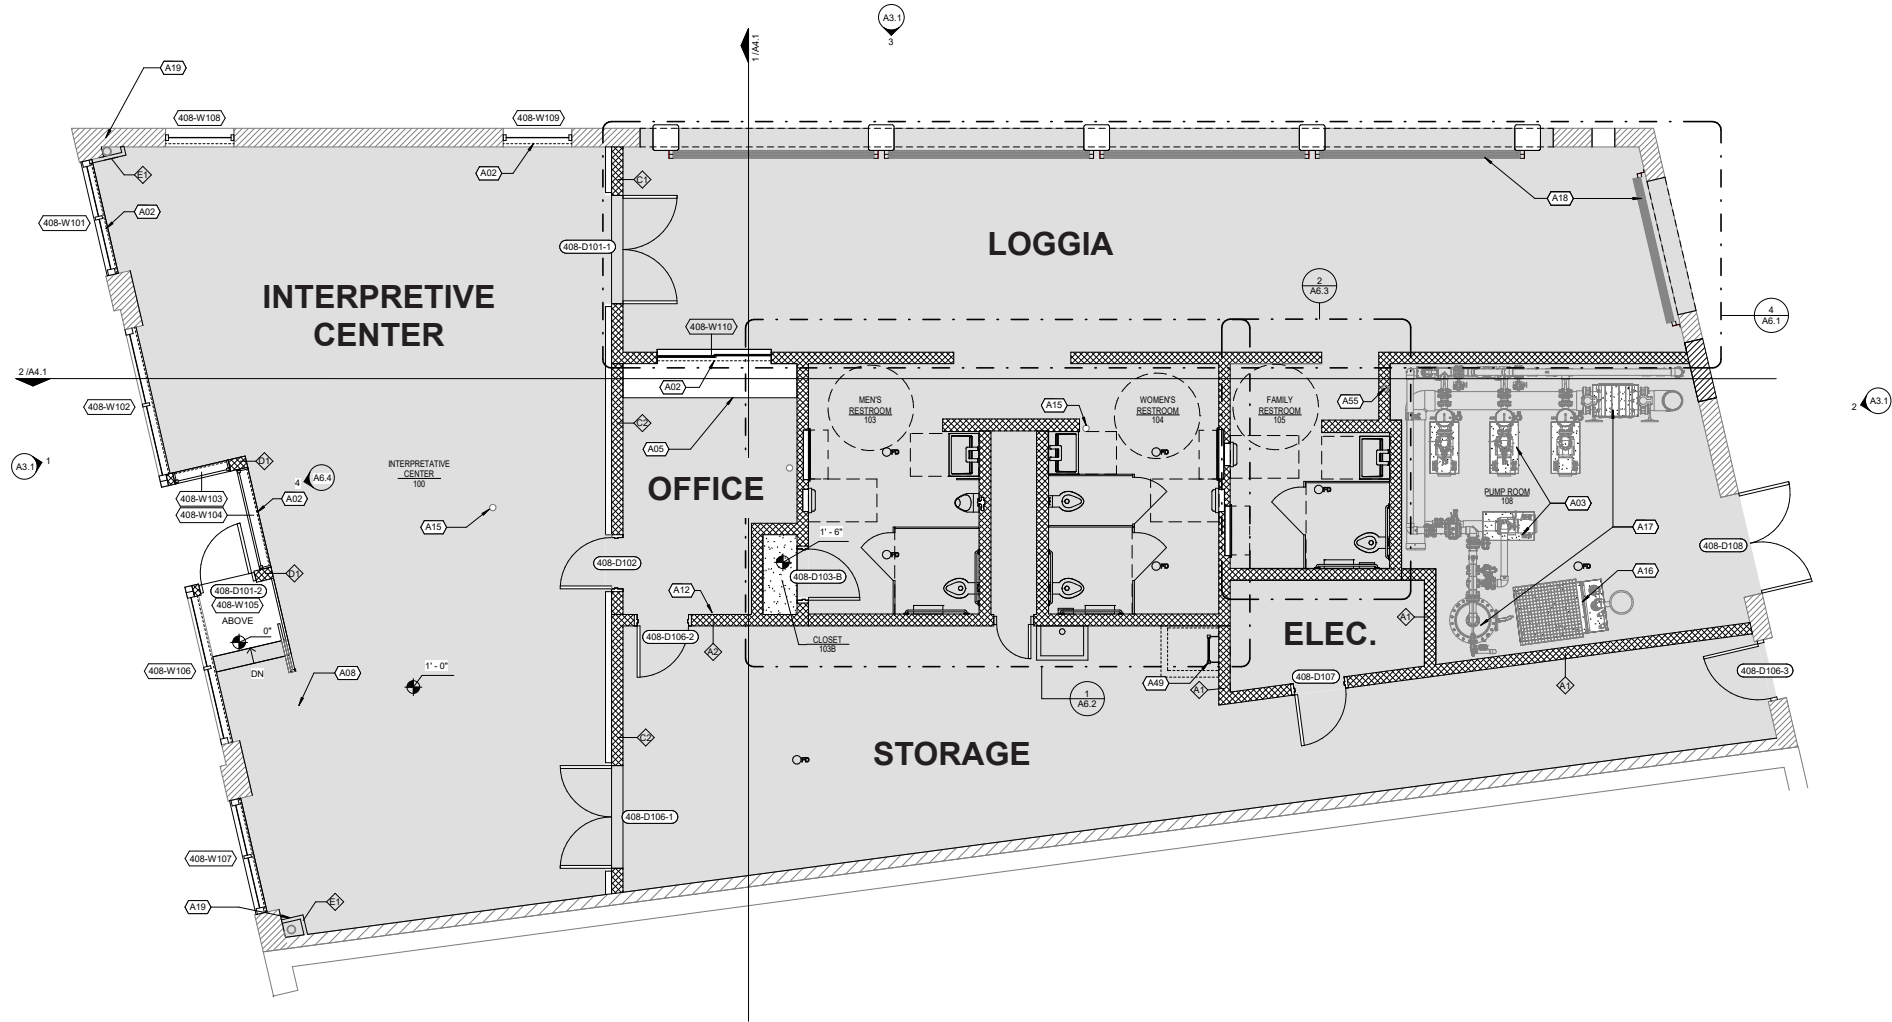

ENLARGEMENT - PARK SERVICES BUILDING

HARWOOD PARK | Dallas, TX
 Park Board Planning & Design Committee Review | 12.10.2020

NOT TO SCALE



PERSPECTIVE - S. HARWOOD

HARWOOD PARK | Dallas, TX

Park Board Planning & Design Committee Review | 12.10.2020



TEN EYCK
LANDSCAPE ARCHITECTS



Platanus mexicana
Mexican Sycamore



Quercus buckleyi
Texas Red Oak



Quercus muehlenbergii
Chinkapin Oak



Cercis canadensis var. *texensis*
Texas Redbud



Fraxinus albicans
Texas Ash



Ilex vomitoria
Yaupon Holly



Quercus polymorpha
Monterrey Oak



Taxodium distichum
Bald Cypress



Ulmus crassifolia
Cedar Elm



Lagerstroemia indica
Crape Myrtle
Watermelon Red



Ungnadia speciosa
Mexican Buckeye



Viburnum rufidulum
Rusty Blackhaw Viburnum

PLANTING PALETTE- TREES

HARWOOD PARK | Dallas, TX

Park Board Planning & Design Committee Review | 12.10.2020



TEN EYCK
LANDSCAPE ARCHITECTS



Agave ovatifolia
Whale's tongue agave



Bignonia capreolata
Crossvine



Chasmanthium latifolium
Inland Sea Oats



Euonymus fortunei
Winter Creeper



Ilex vomitoria 'Nana'
Dwarf Yaupon Holly



Liriope muscari
Big Blue Liriope



Carex divulsa
Berkeley Sedge



Carex oshimensis 'Everillo'
Everillo Sedge



Eupatorium havanensis
Shrubby Boneset



Ficus pumila
Creeping Fig



Malvaviscus drummondii
Turk's Cap



Muehlenbergia dumosa
Bamboo Muhly

PLANTING PALETTE - UNDERSTORY

HARWOOD PARK | Dallas, TX

Park Board Planning & Design Committee Review | 12.10.2020



TEN EYCK
LANDSCAPE ARCHITECTS



Nasella tenuissima
Mexican Feathergrass



Nepeta x faassenii 'Walker's low'
Walker's Low Catmint




Salvia leucantha
Mexican Bush Sage



Raphiolepis indica
'Majestic Beauty'
Indian Hawthorne



Sabal minor
Dwarf Palmetto

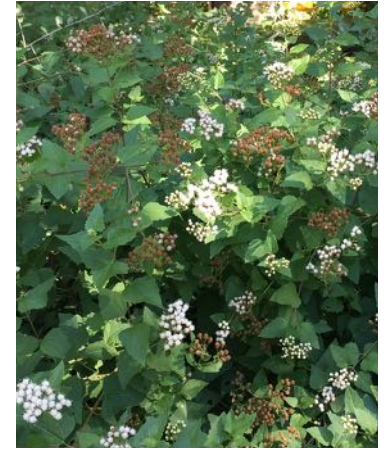

Eupatorium serotinum
Late Boneset


PLANTING PALETTE - UNDERSTORY

HARWOOD PARK | Dallas, TX

Park Board Planning & Design Committee Review | 12.10.2020



TEN EYCK
LANDSCAPE ARCHITECTS

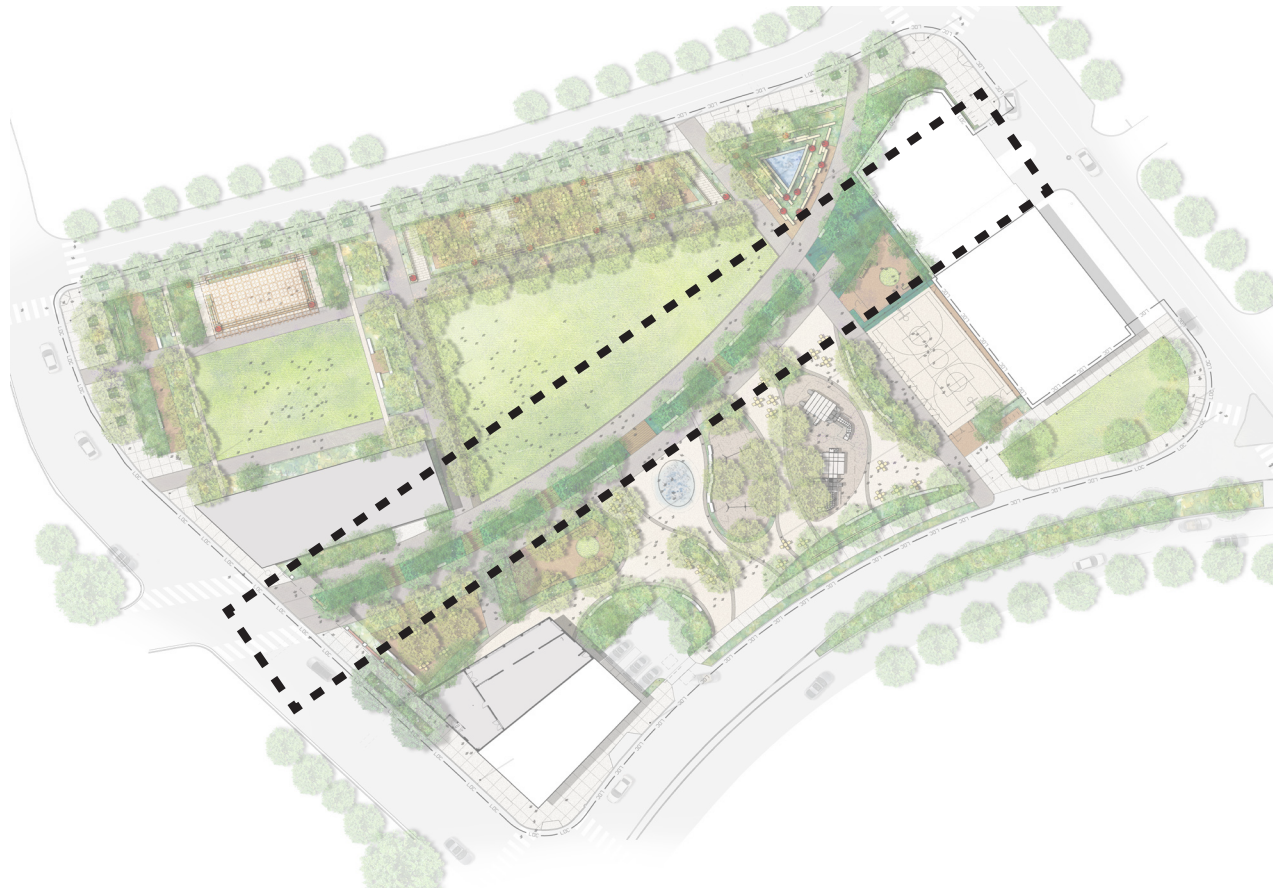

Bald Cypress



Yaupon Holly



Mexican Buckeye



Rusty Blackhaw Viburnum



Texas Redbud



Inland Sea Oats



Late Boneset



Sabal Minor



Berkeley Sedge



Turk's Cap

PLANTING PALETTE - PROMENADE / RAIN GARDEN


HARWOOD PARK | Dallas, TX

Park Board Planning & Design Committee Review | 12.10.2020

NOT TO SCALE



TEN EYCK
LANDSCAPE ARCHITECTS

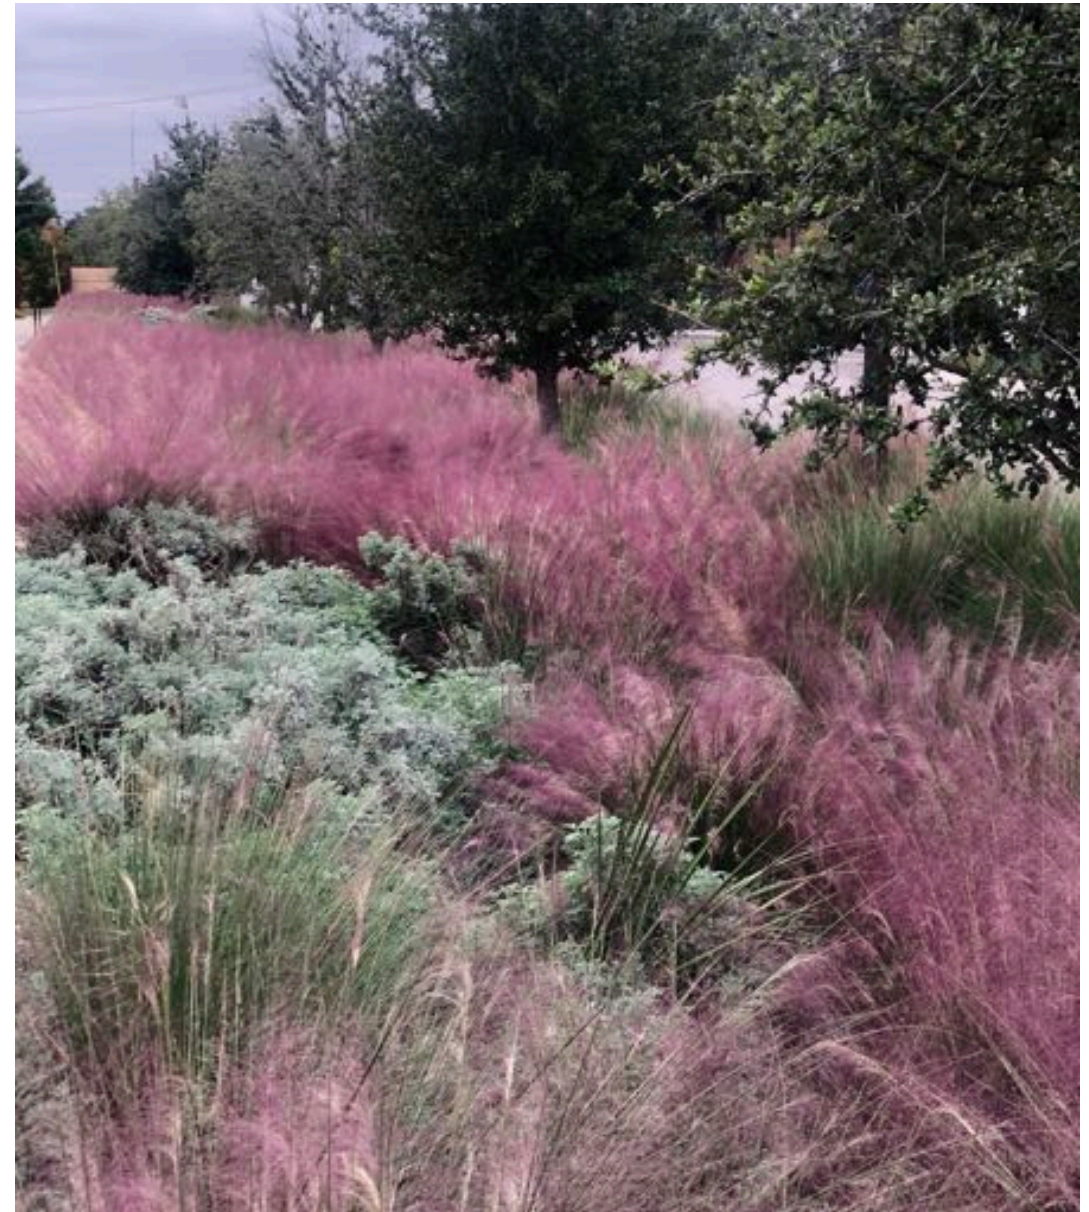

PERSPECTIVE - PROMENADE / RAIN GARDEN

HARWOOD PARK | Dallas, TX

Park Board Planning & Design Committee Review | 12.10.2020



TEN EYCK
LANDSCAPE ARCHITECTS



THANK YOU!



TEN EYCK
LANDSCAPE ARCHITECTS